


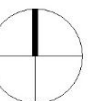

0 40 000 80 000mm
SCALE 1:2000



MASTERPLAN
DO_PCN_EDENROCESTATES

CAP CANA, DOMINICAN REPUBLIC

REF: DO_PCN_EdenRocEstates_240139 - General\01 SAOTA\WS01_INC\02_INC Report to Client

SAOTA



ENTRANCE GATE

EDEN ROC ENTRANCE

Rhythm
Symmetry
Balance
Pedestrian
Vehicular
Tropical
Inviting
Arrival
Secure



ENTRANCE GATE
REF IMAGES
DO_PCN_EDENROCESTATES

REF: DO_PCN_EdenRocEstates_240139 - General\01 SAOTA\WS02_DC\03_DC Report to Client

CAP CANA, DOMINICAN REPUBLIC

SAOTA

- UPDATES
1.

Removed lobby and bathrooms
2.

Separate entrance boom for owners' operation
3.

Flat roof added instead of pitched roof
4.


Display estate name
5.

Traffic circle and entrance shifted south to allow for more space within boundaries
6.

Water features introduced in front of entrance
7.

Kitchen and office have been swapped
8.


Angles of feature walls changed

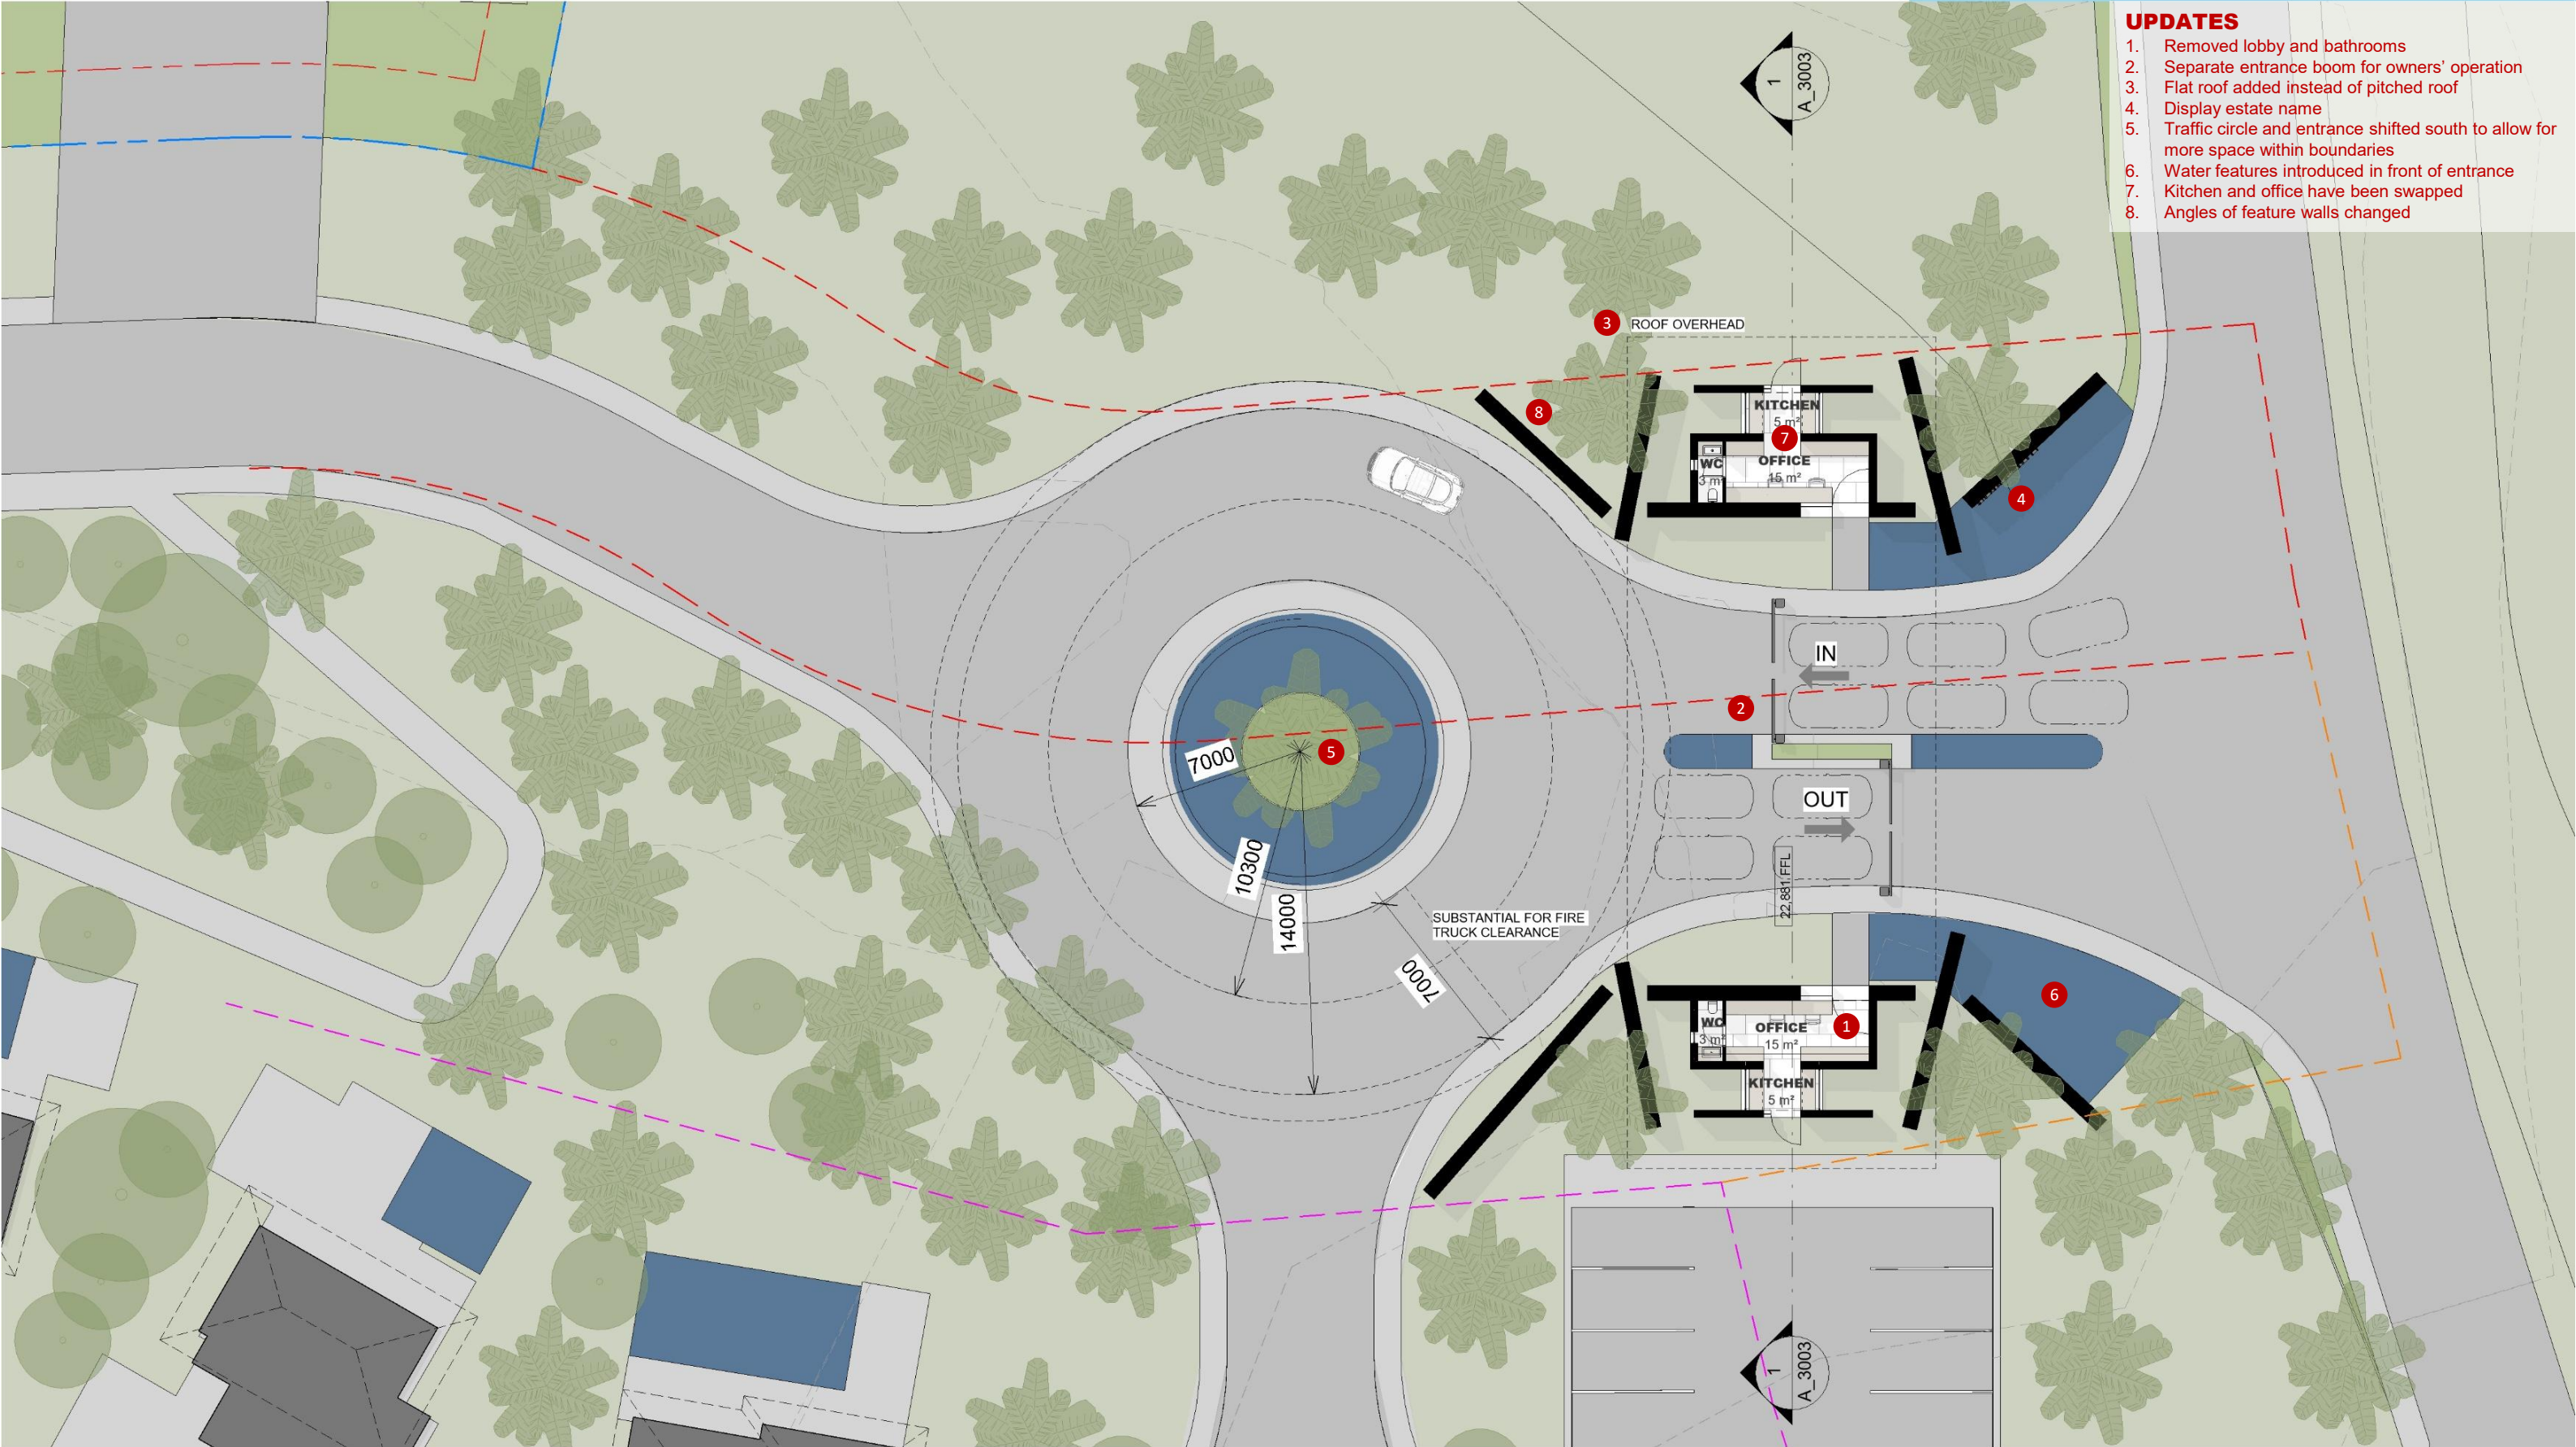


UPDATED
ENTRANCE GATE
LO_GROUND ENTRANCE
DO_PCN_EDENROCESTATES

REF:DO_PCN_EdenRocEstates_240139 - General\01 SAOTA\WS02_DC\03_DC Report to Client

CAP CANA, DOMINICAN REPUBLIC

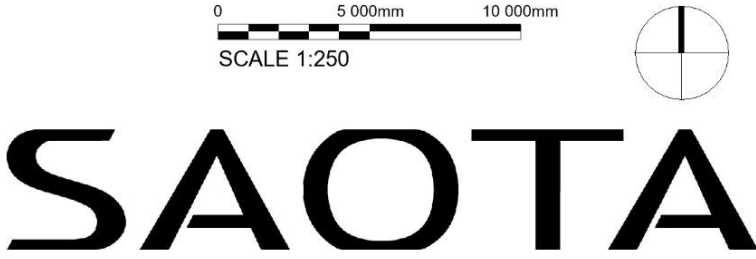

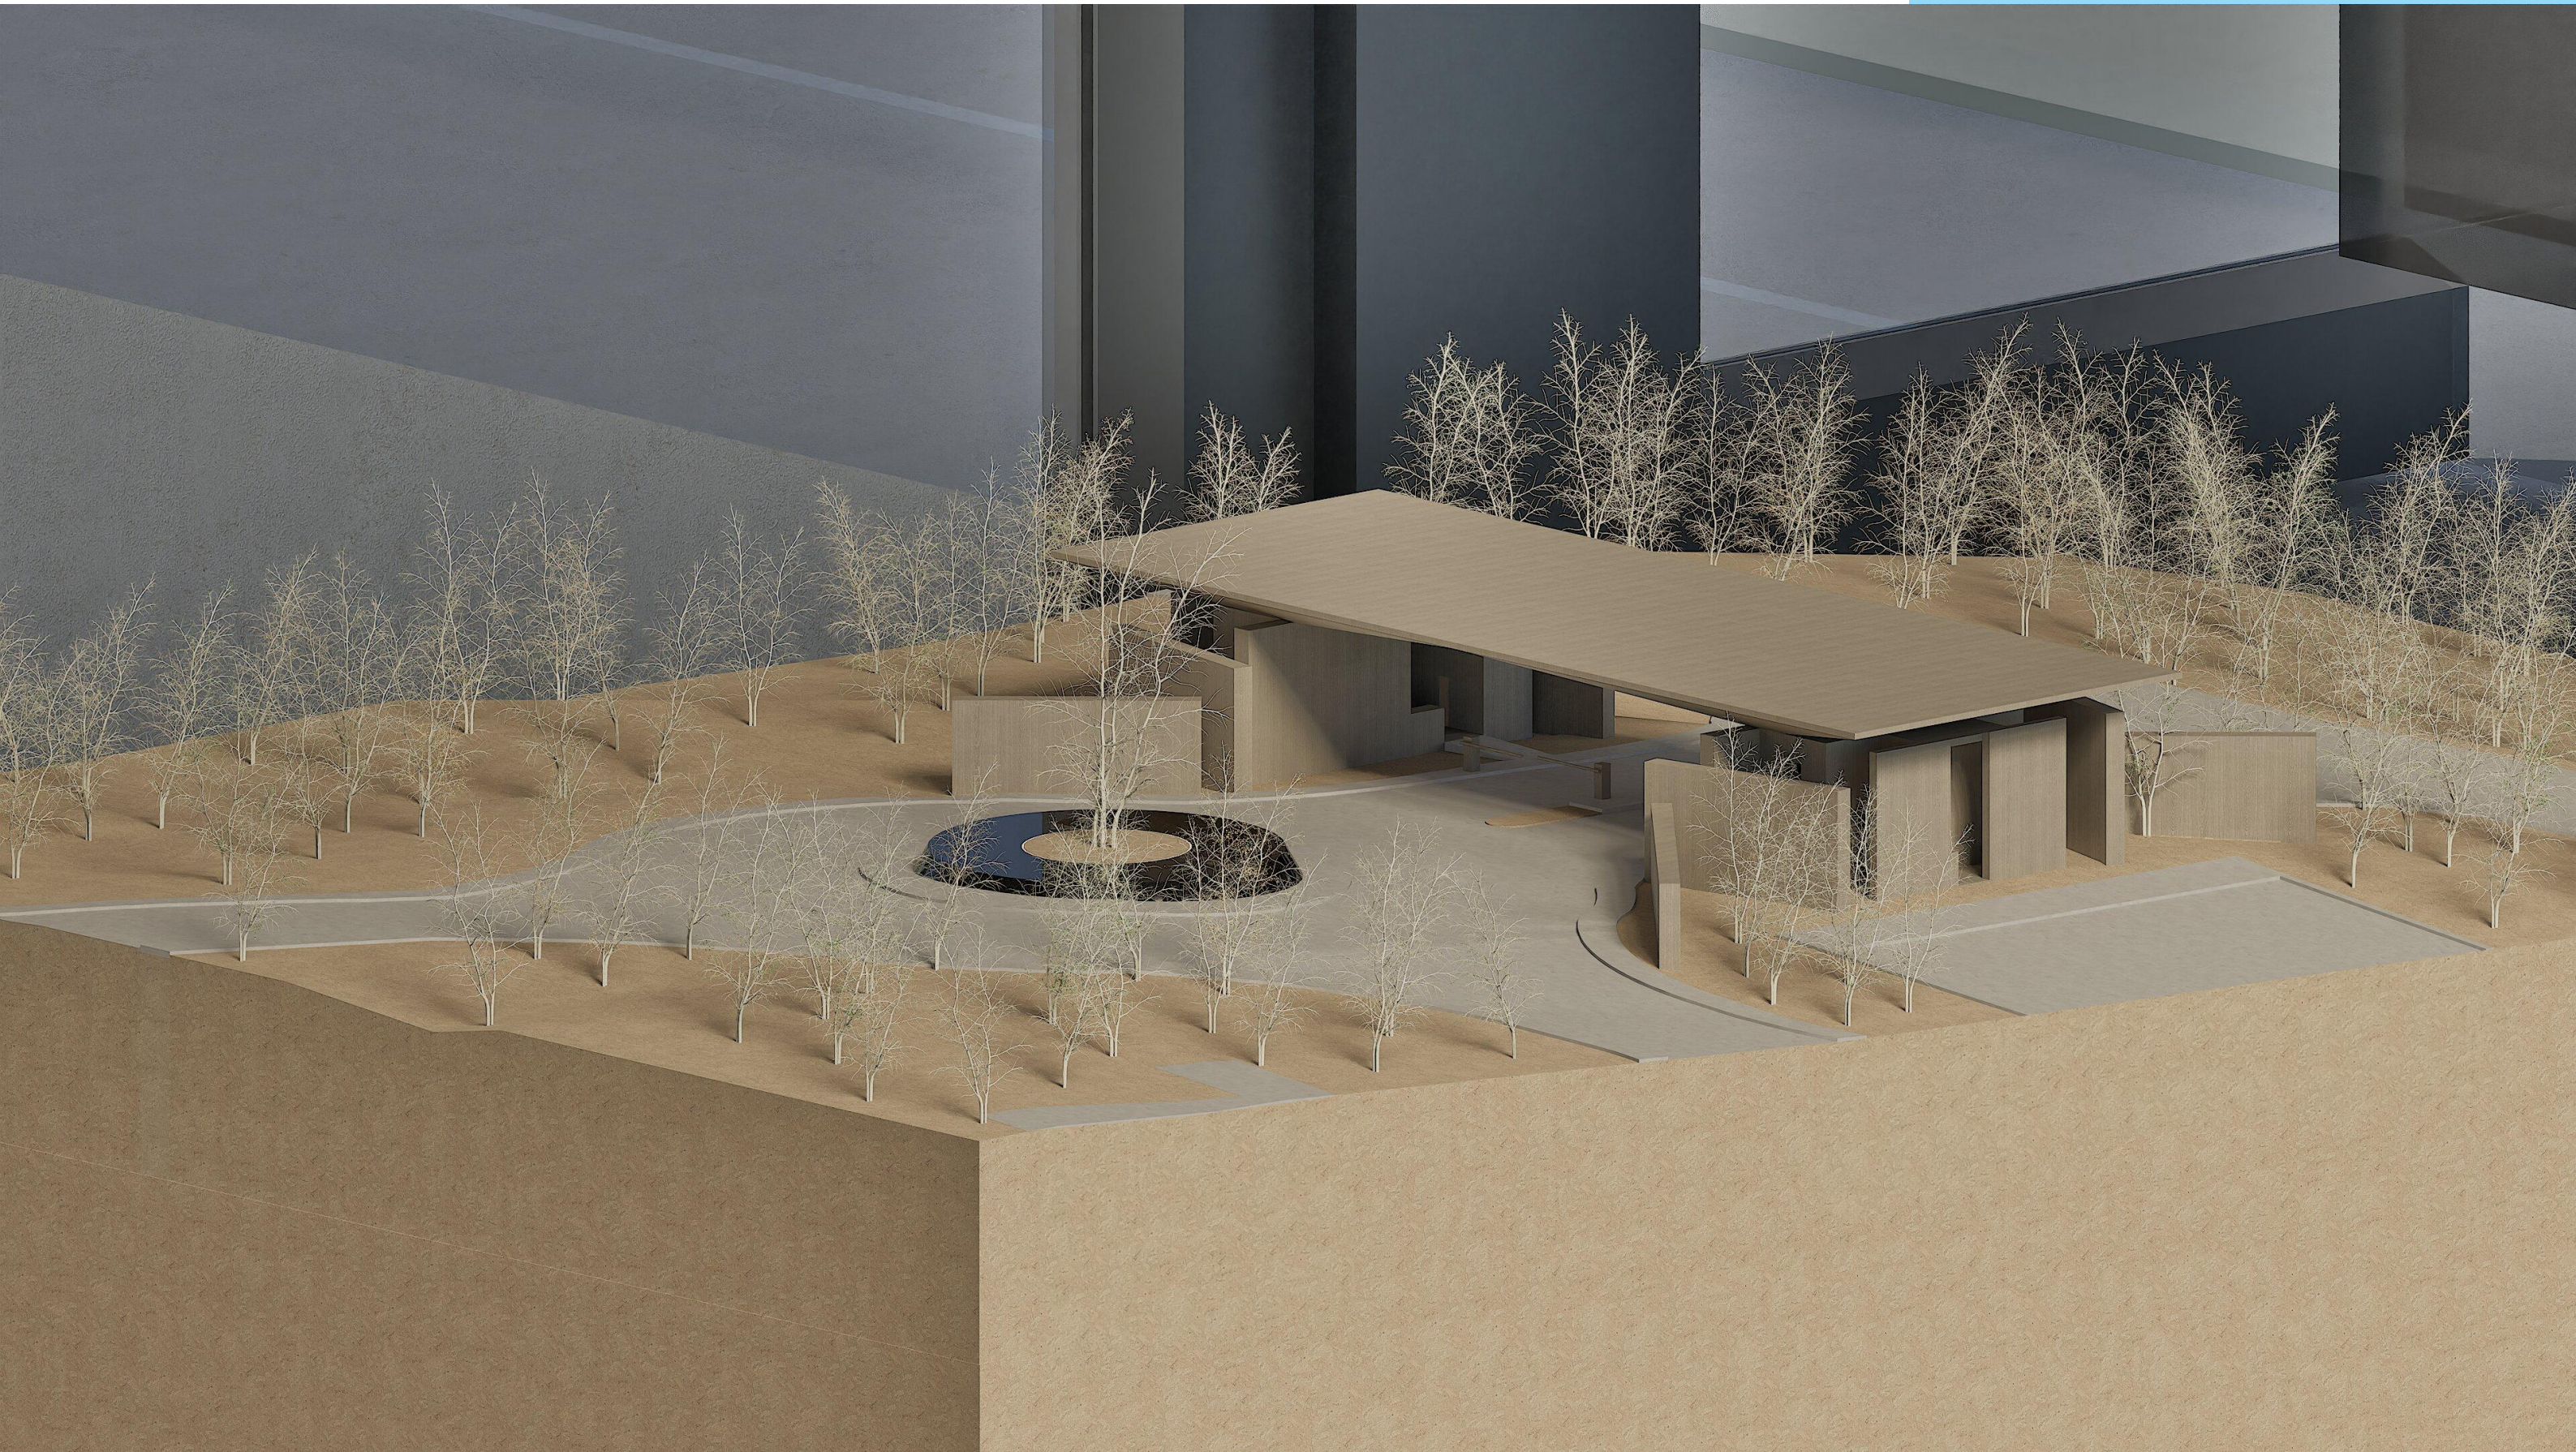

UPDATED
ENTRANCE GATE - AERIAL ISOMETRIC
DO_PCN_EDENROCESTATES

CAP CANA, DOMINICAN REPUBLIC

REF: DO_PCN_EdenRocEstates_240139 - General\01 SAOTA\WS02_DC\03_DC Report to Client

SAOTA





UPDATED
ENTRANCE GATE - INTERNAL ROAD
DO_PCN_EDENROCESTATES

CAP CANA, DOMINICAN REPUBLIC

REF: DO_PCN_EdenRocEstates_240139 - General\01 SAOTA\WS02_DC\03_DC Report to Client

SAOTA